


12" SIGNALS


1-4  
Y

5-8  
R



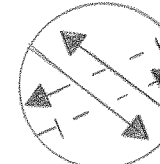

PHASING

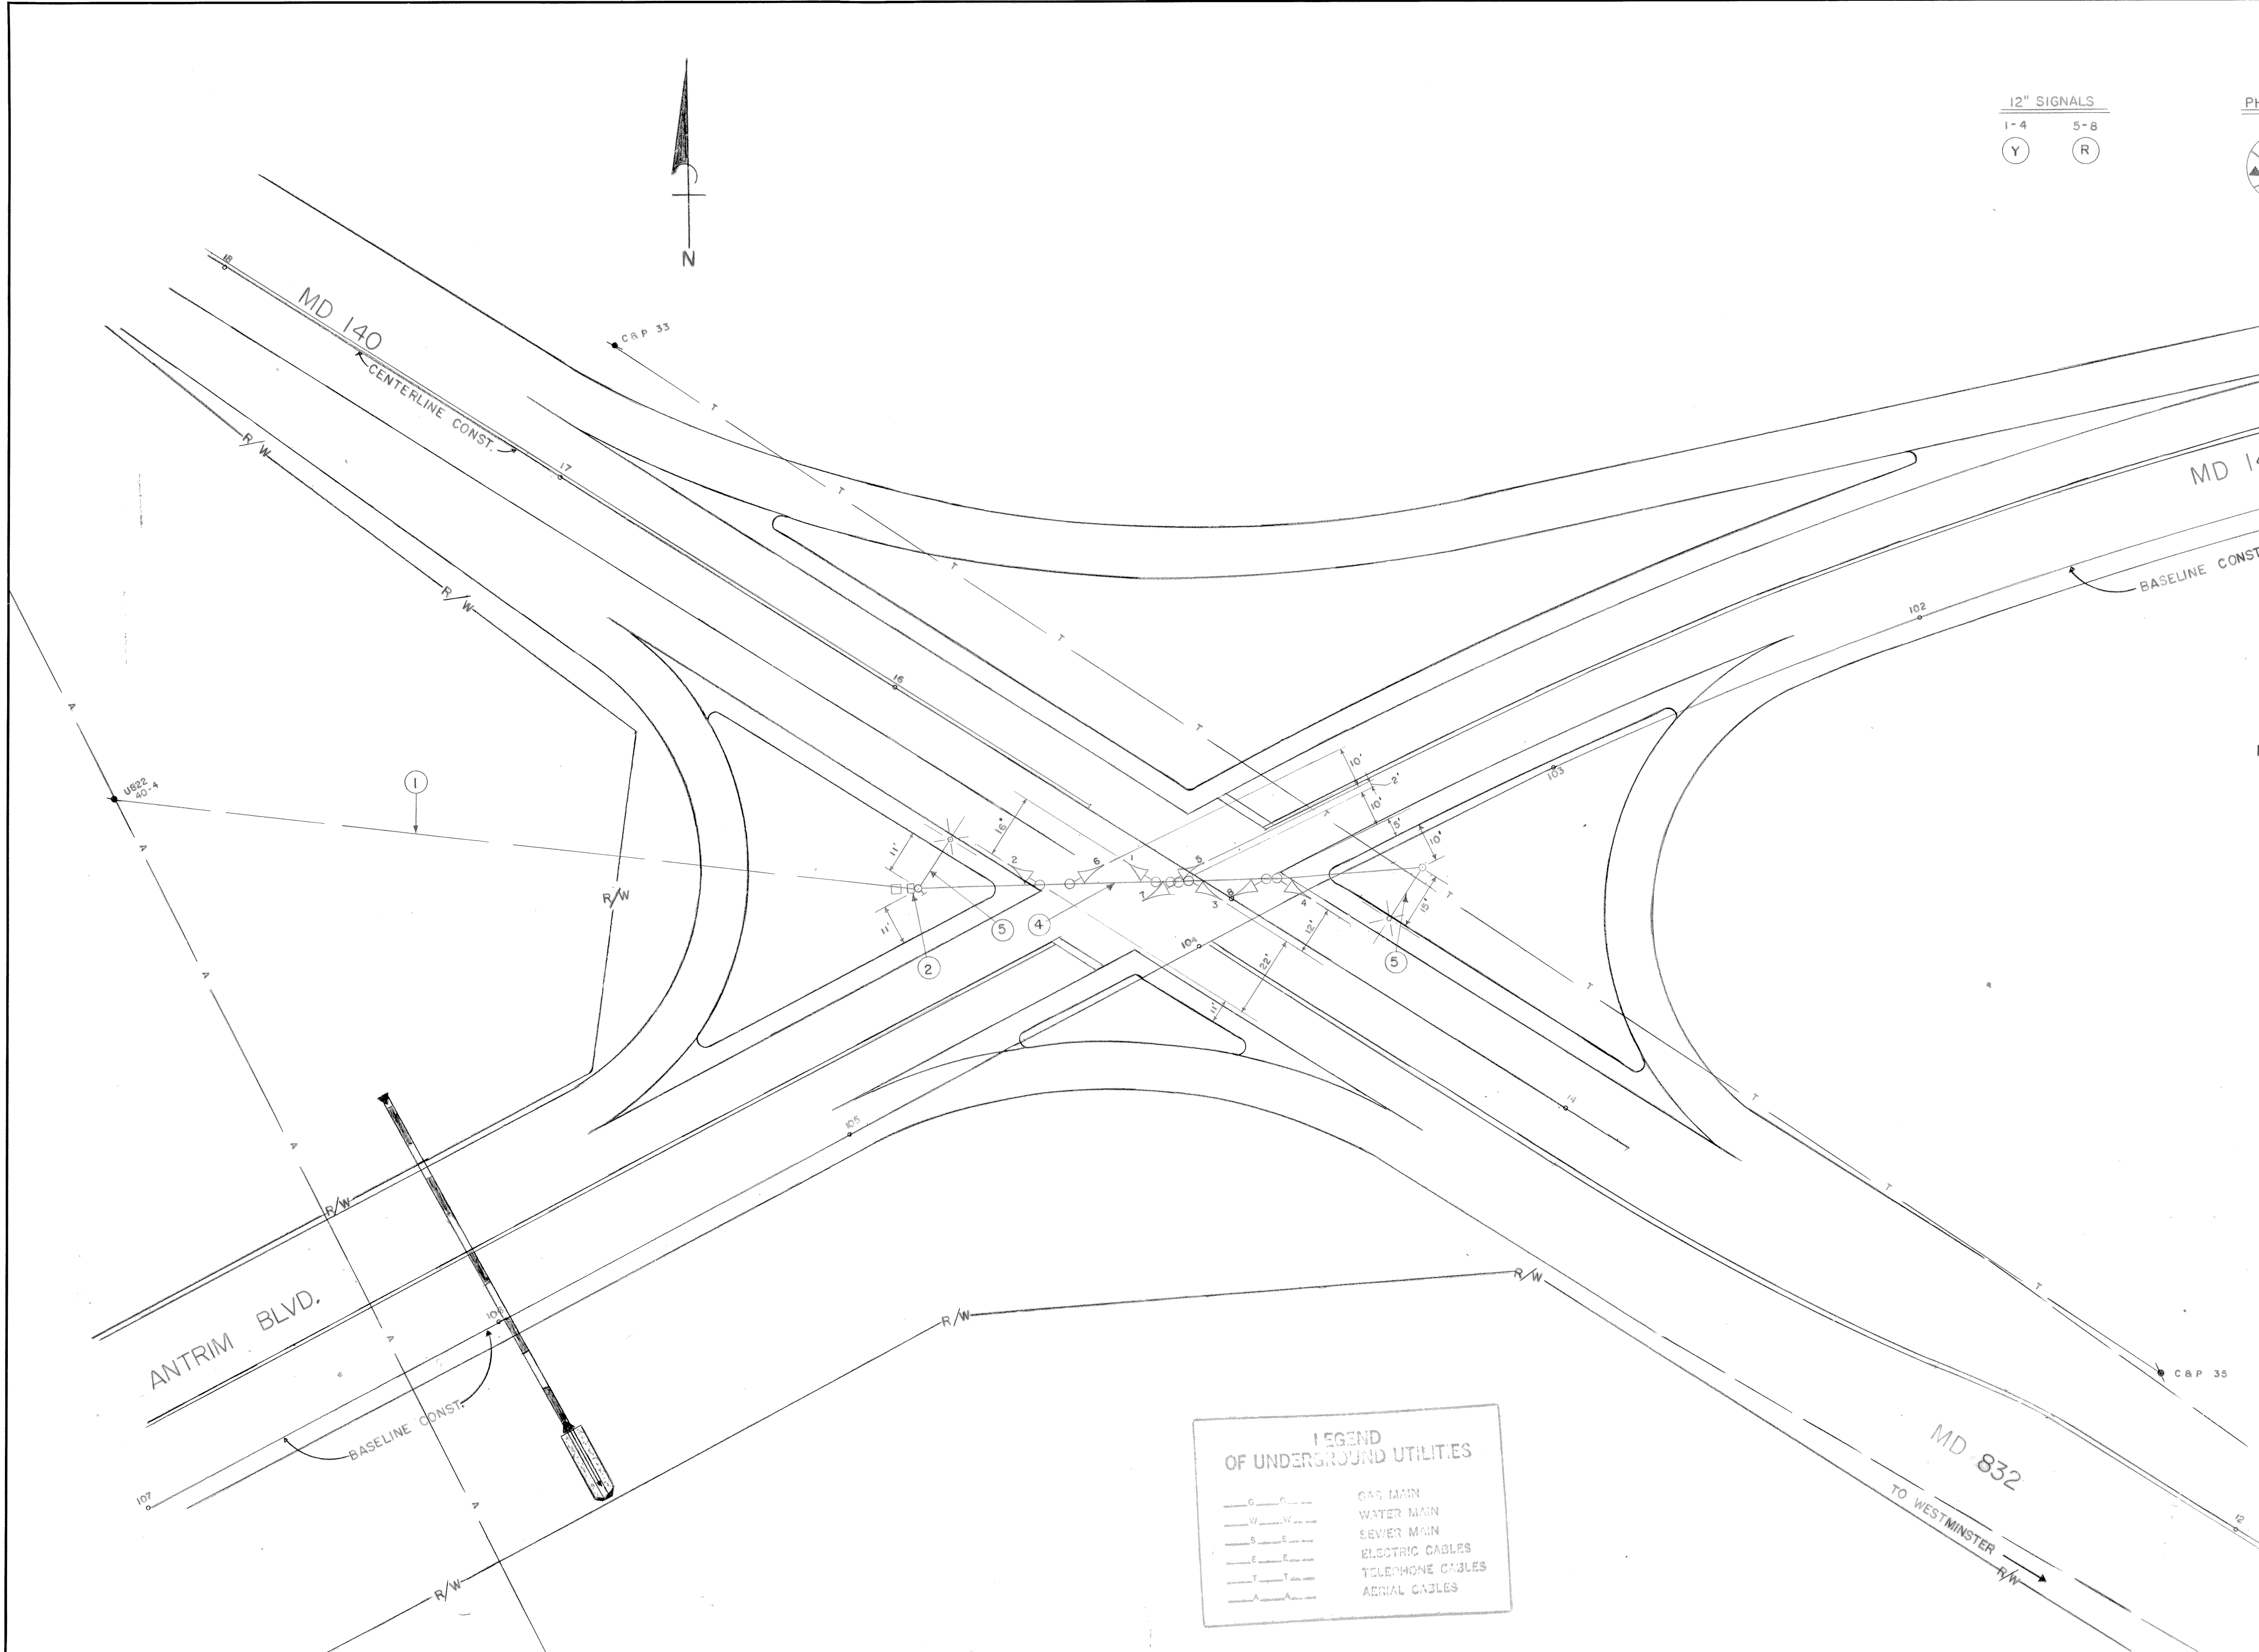

FLASHING OPERATION



NOTE: ALL STRIPING SHOWN  
IS PROPOSED.

APPROVAL:  5/20/83 CHIEF SIGNAL DESIGN SECTION	
APPROVAL: _____ REGIONAL TRAFFIC ENGINEER	
APPROVAL:  5/20/83 CHIEF BUREAU OF TRAFFIC ENGINEERING	
APPROVAL:  5/21/83 ASST. CHIEF ENGINEER TRAFFIC	
REVISIONS	
STATE OF MARYLAND DEPARTMENT OF TRANSPORTATION STATE HIGHWAY ADMINISTRATION TRAFFIC DIVISION - BUREAU OF TRAFFIC ENGINEERING MD 140 & MD 832/ANTRIM BLVD	
SCALE 1" = 20'	DATE 2-17-83 CONTRACT NO. Aw-713-501-785
DRAWN BY: ELISABETH M. MILESKY COUNTY: CARROLL	
DESIGNED BY: BCD	SIGNAL NO.: 06130
CHECKED BY: 	DRAWING NO. TS-1900

LEGEND  
OF UNDERGROUND UTILITIES

—G—G—	GAS MAIN
—W—W—	WATER MAIN
—S—S—	SEWER MAIN
—E—E—	ELECTRIC CABLES
—T—T—	TELEPHONE CABLES
—A—A—	AERIAL CABLES